


EAST ELEVATION

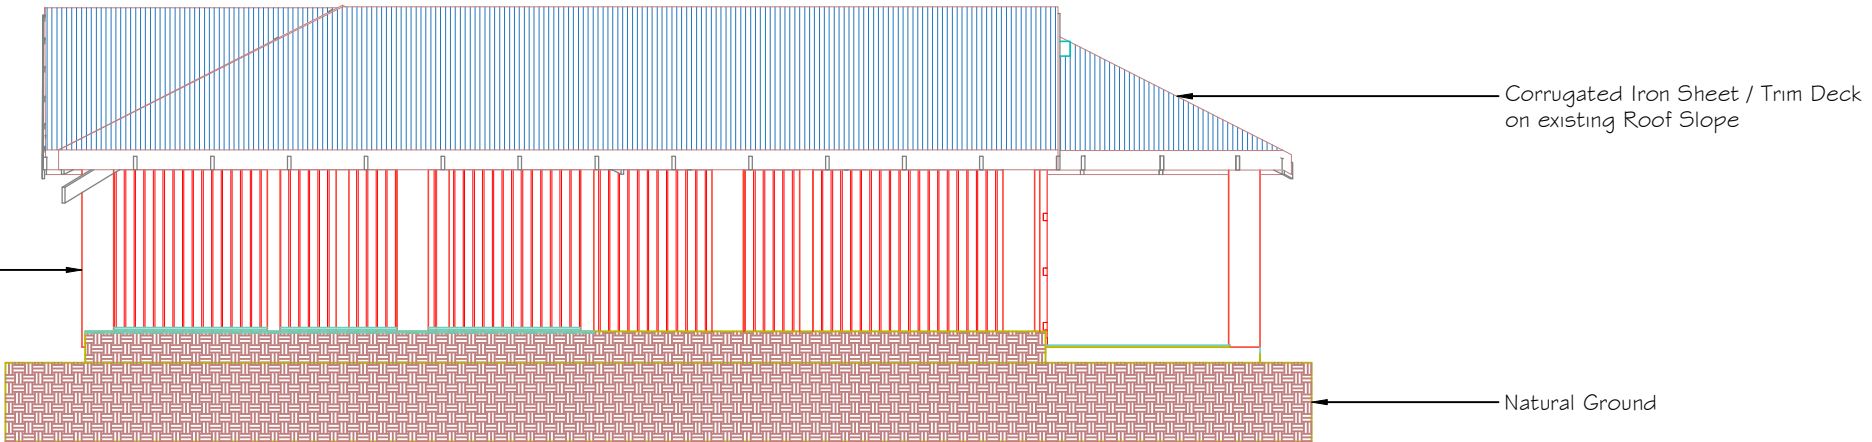

NORTH ELEVATION

Revision History

RevID	ChID	Change

Company Title



Fletcher
 ST
 Telep


Chocol
 Re
 E

Drawing Name
Elevation 1


Drawing Status
ISSUE FOR

Modified by
 E.A

Checked by
 T.C

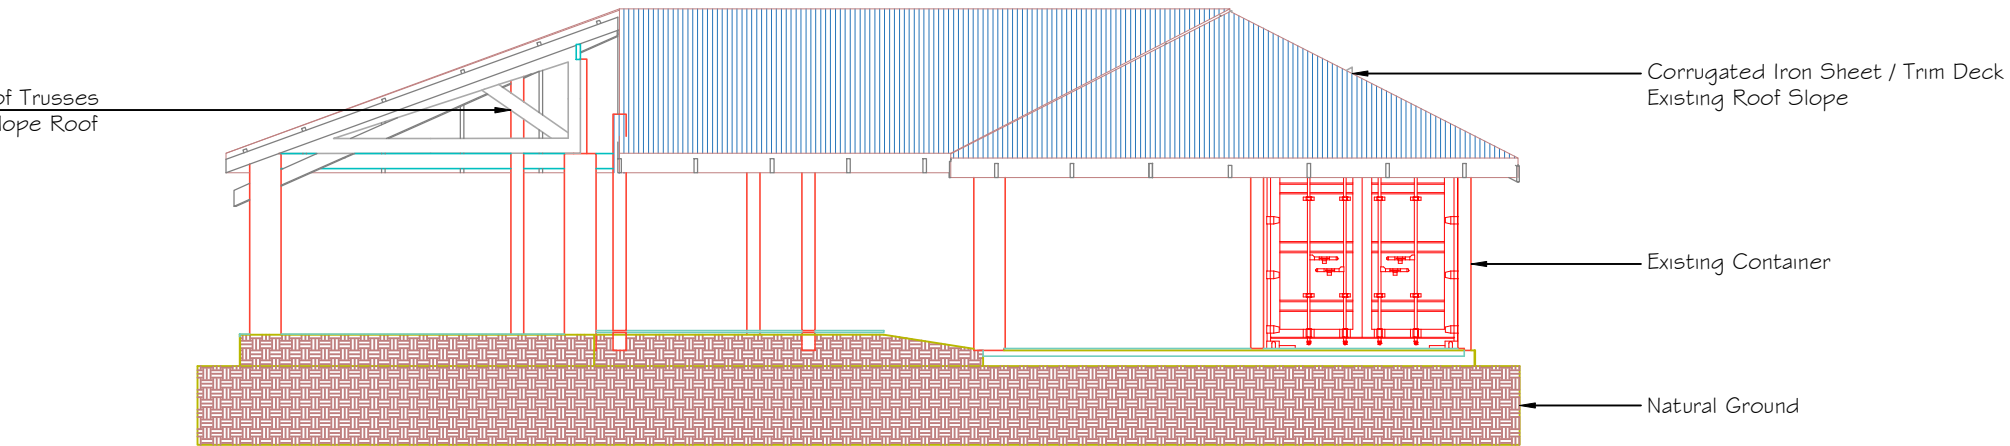

WEST ELEVATION

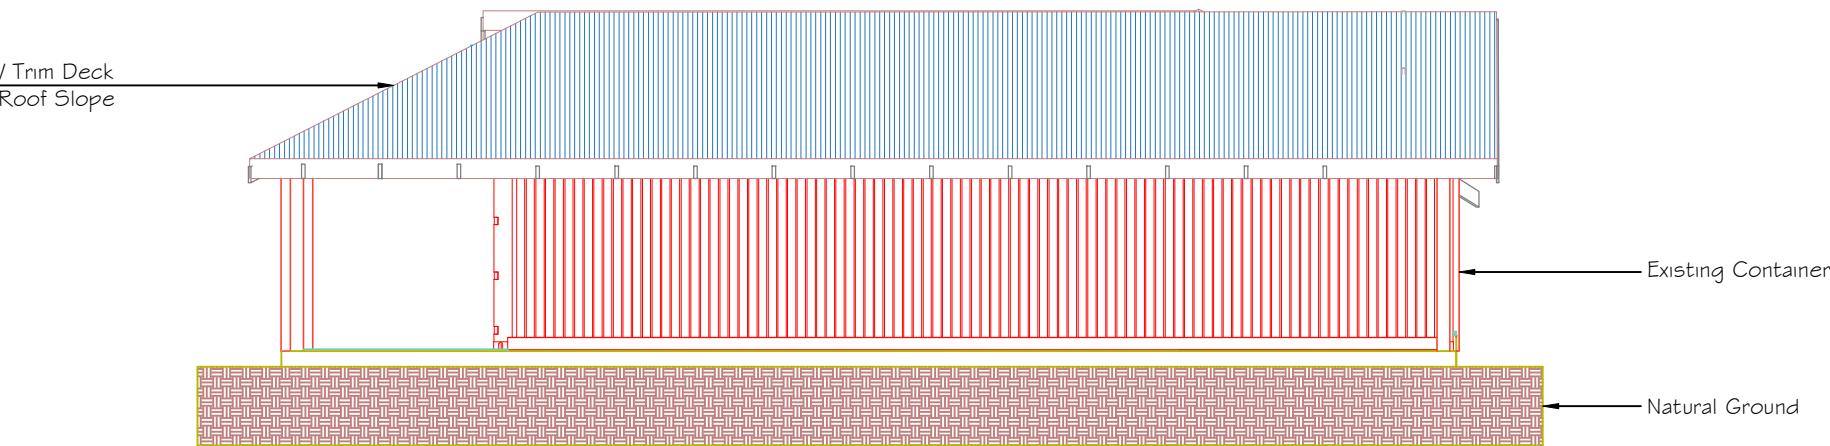

SOUTH ELEVATION

Revision History

RevID	ChID	Change

Company Title



Fletcher
 ST
 Telep

Chocol
 Re
 E

Drawing Name

Elevation 2

Drawing Status


ISSUE FOR

Modified by


E.A

Checked by


T.C

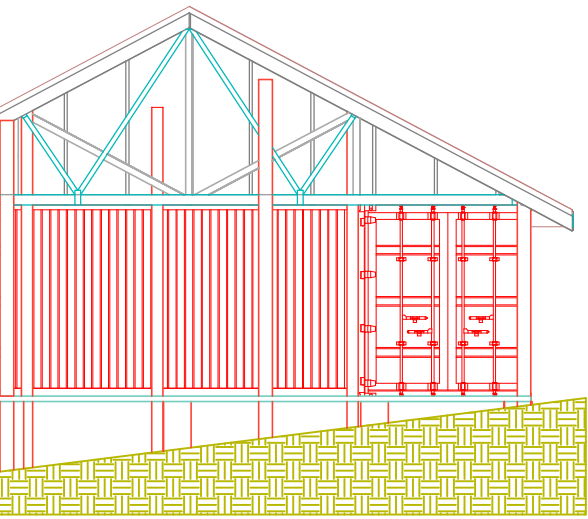


WEST ELEVATION

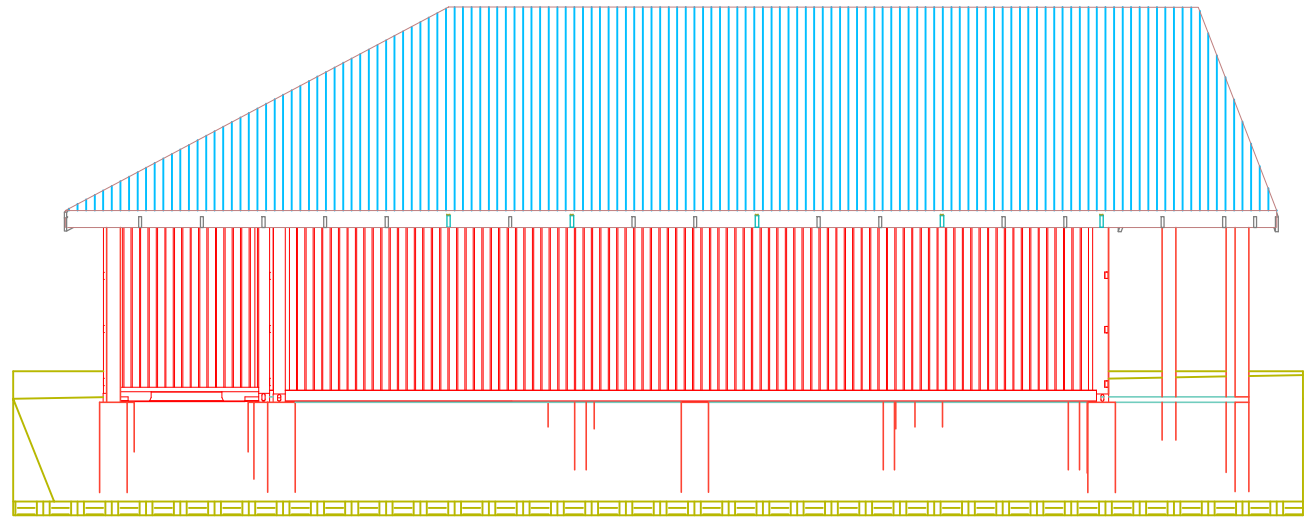

SOUTH ELEVATION

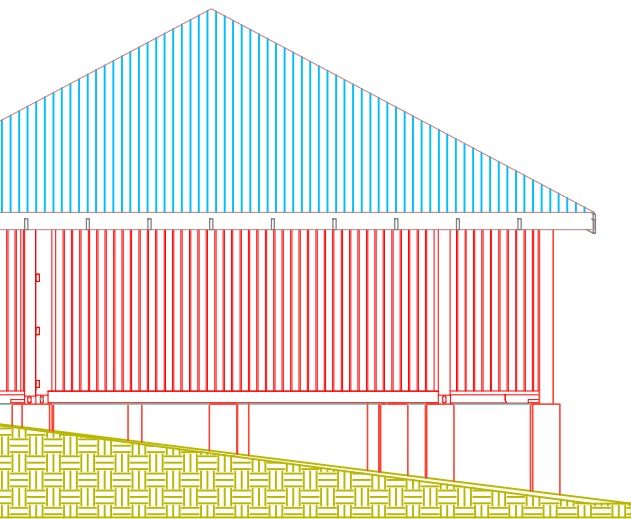

EAST ELEVATION

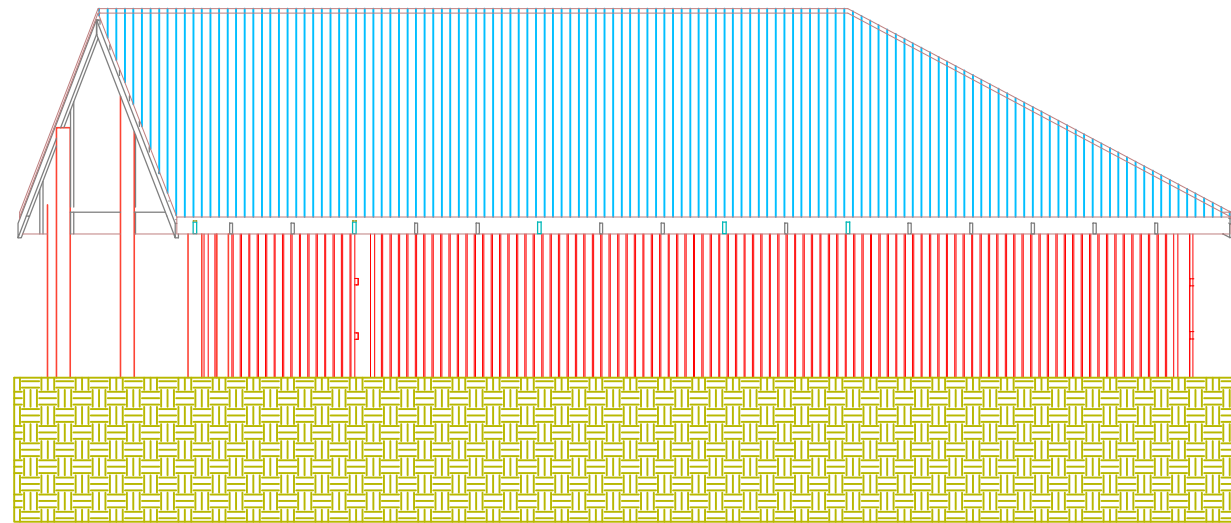

NORTH ELEVATION

Revision History

RevID	ChID	Change

Company Title



Fletcher
 Studio
 Telephone

Project Title

Chocolate
Re
E

Drawing Name

Elevations (

Drawing Status


ISSUE FOR




 
Modified by


E.A

Checked by

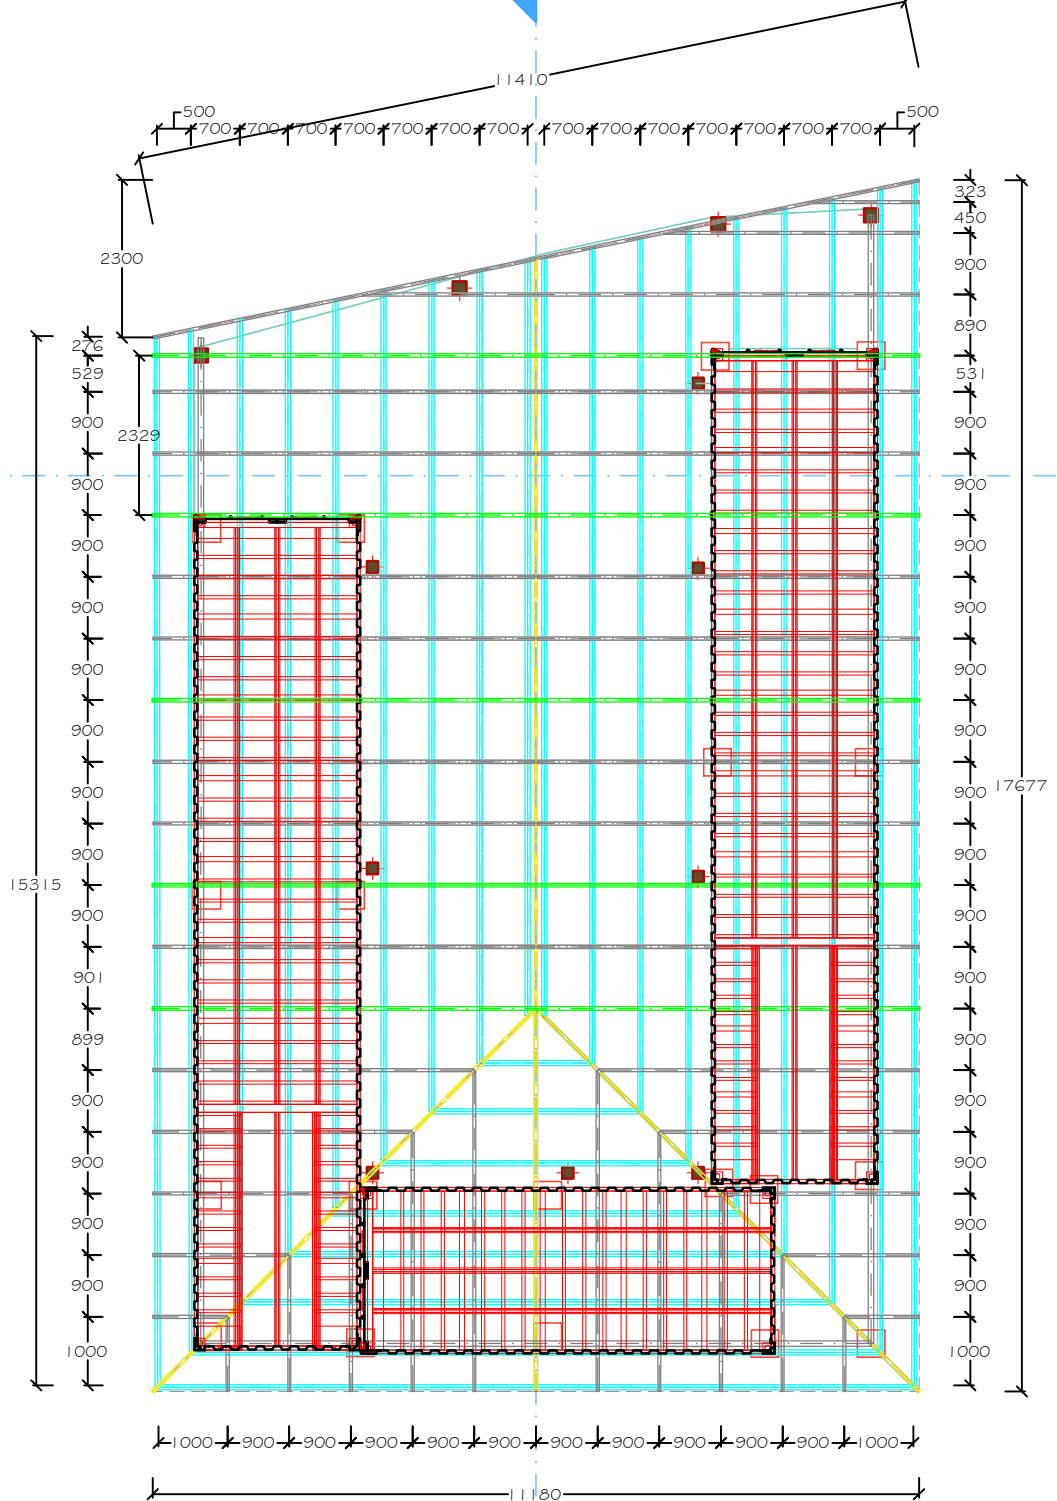T.C



-  Common Rafter - 45mm x 140mm
Spaced at 900mm at center.
-  Timber Purling - 45mm x 75mm.
at 700mm center.
-  Hip Rafter - 45mm x 190mm
-  Existing Wooden Post - 165mm

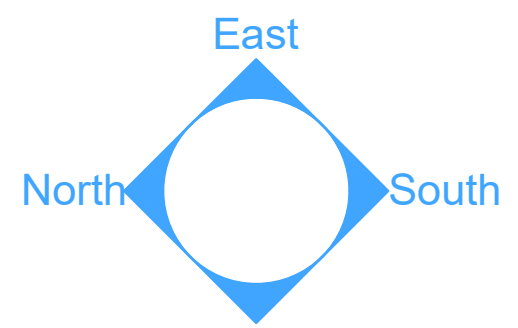

Revision History

RevID	ChID	Change

Company Title



Fletcher
St
Telep

Project Title

Chocola
Re
E

Drawing Name



Roof Plan (E

Drawing Status

ISSUE FOR

Modified by
E.A

Checked by
T.C

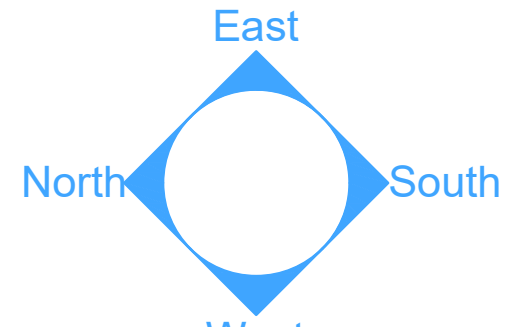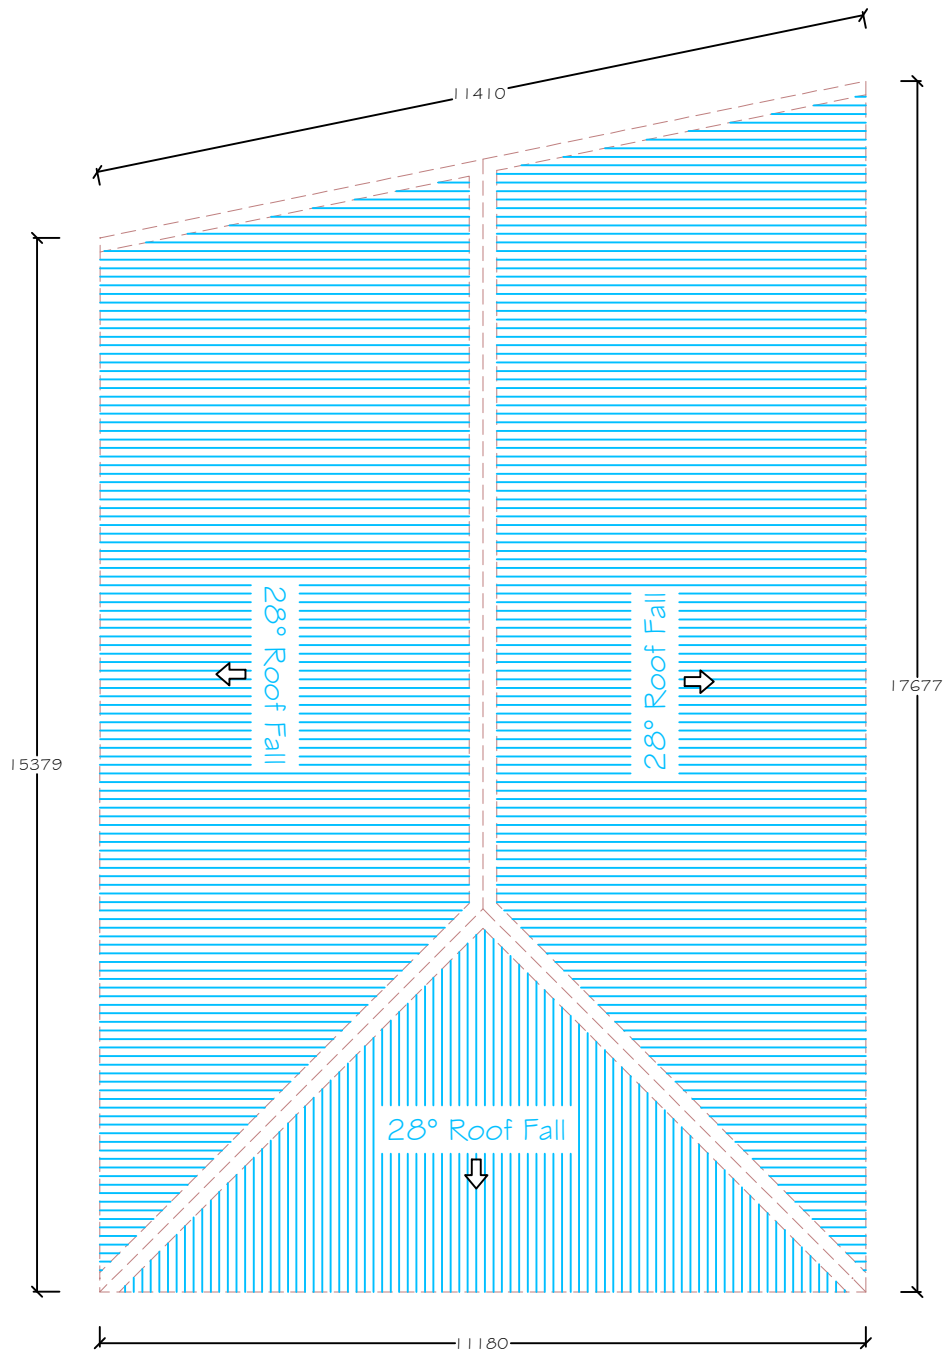

Revision History

RevID	ChID	Change

Company Title



Fletcher
 St
 Telep

Project Title

Chocola
Re
E

Drawing Name


Roof Slope

Drawing Status


ISSUE FOR

Modified by
 E.A

Checked by
 T.C

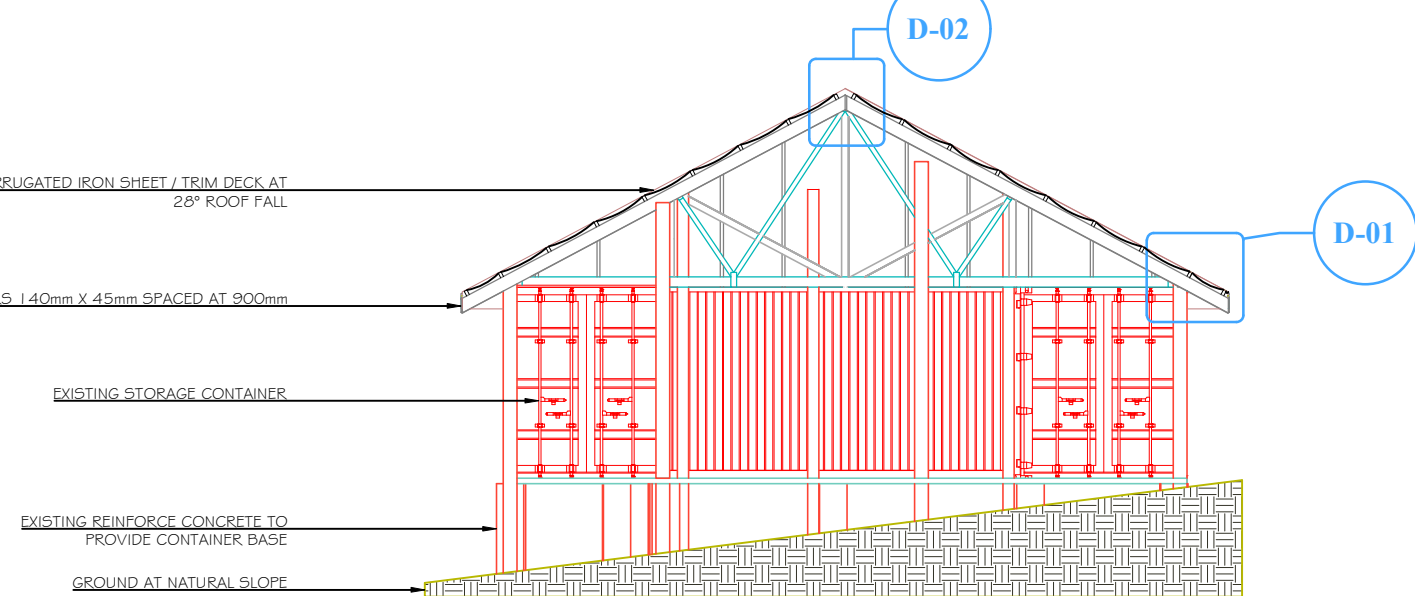

Section A - A

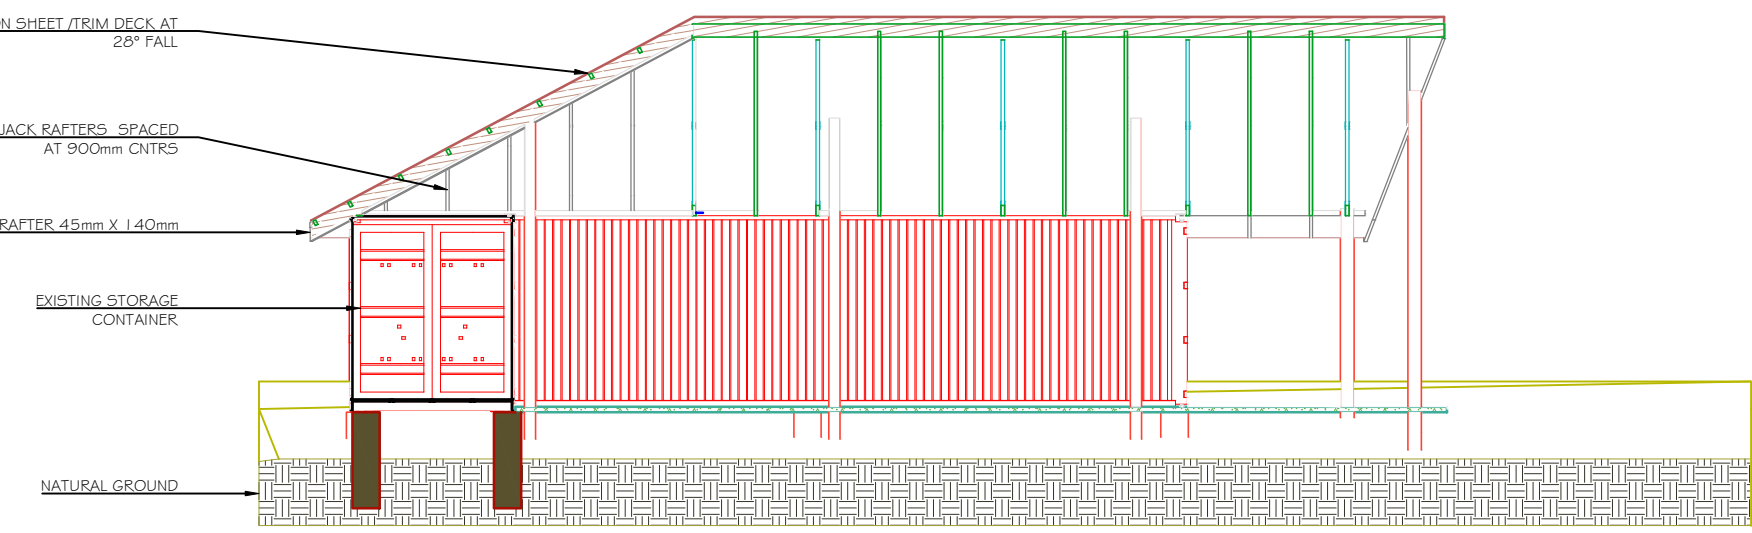

Section B - B

Revision History

RevID	ChID	Change

Company Title



Fletcher
 St
 Telep

Project Title

Chocola
Re
E

Drawing Name


Building Se

Drawing Status


ISSUE FOR

Modified by
E.A

Checked by
T.C

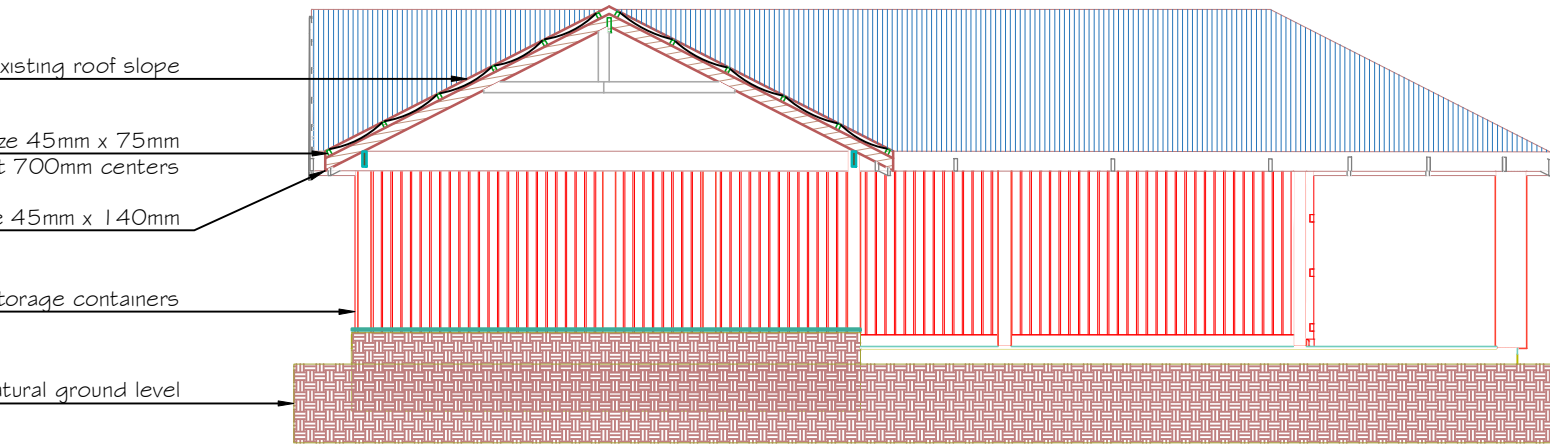

Section A - A

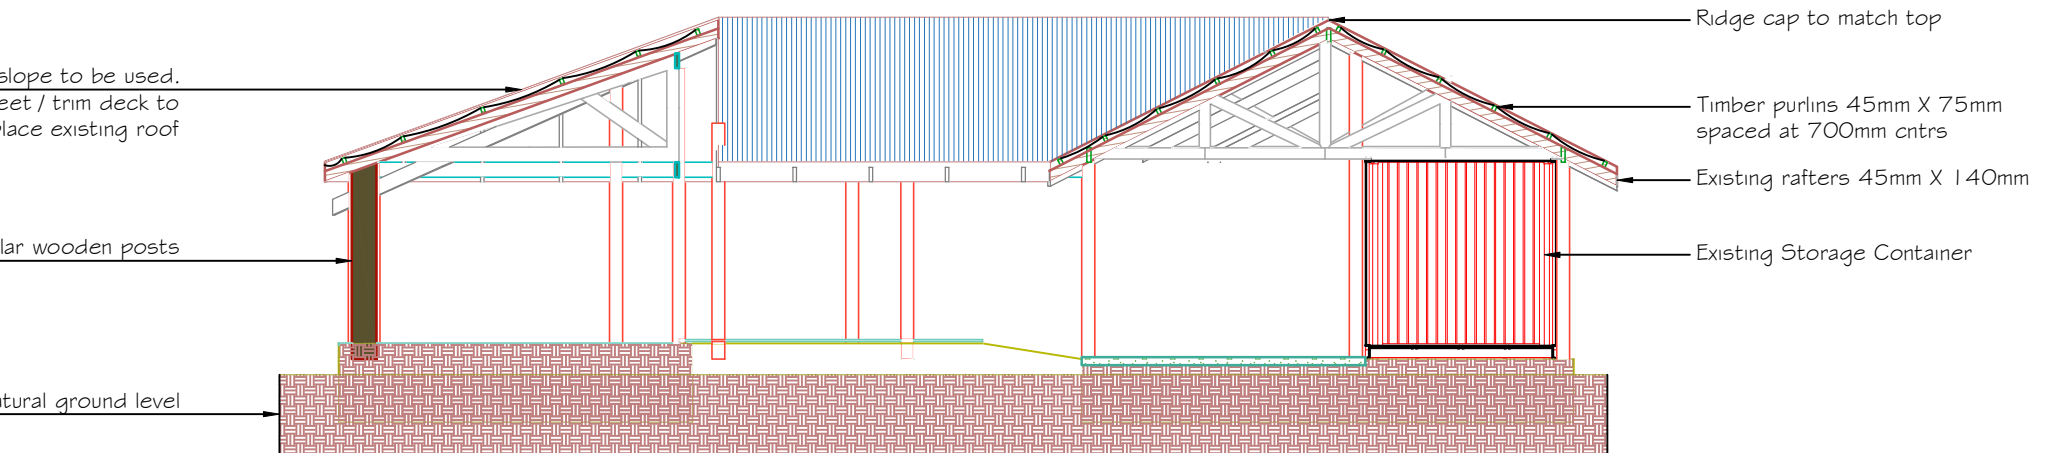

Section B - B

Revision History

RevID	ChID	Change

Company Title



Fletcher
 ST
 Telep

Chocolate
 Re
 E

Drawing Name

Building Se

Drawing Status


ISSUE FOR

Modified by

E.A


Checked by

T.C

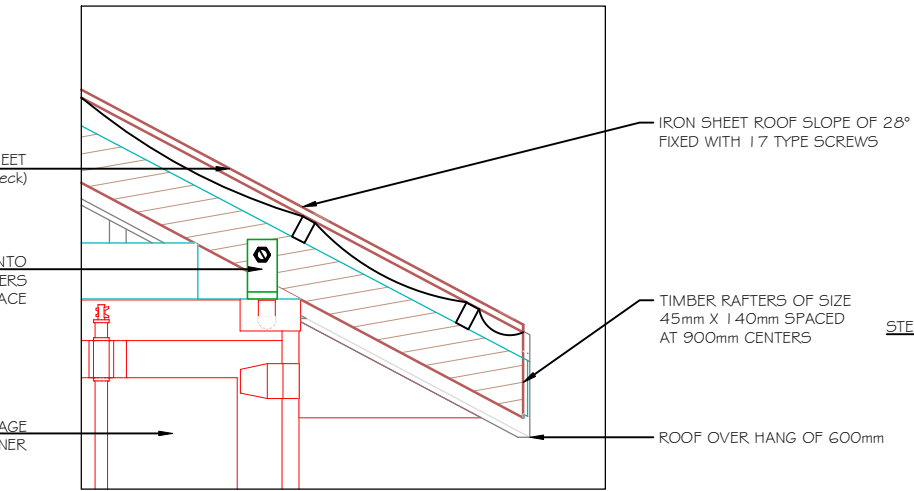


D - 01

Scale : NTS

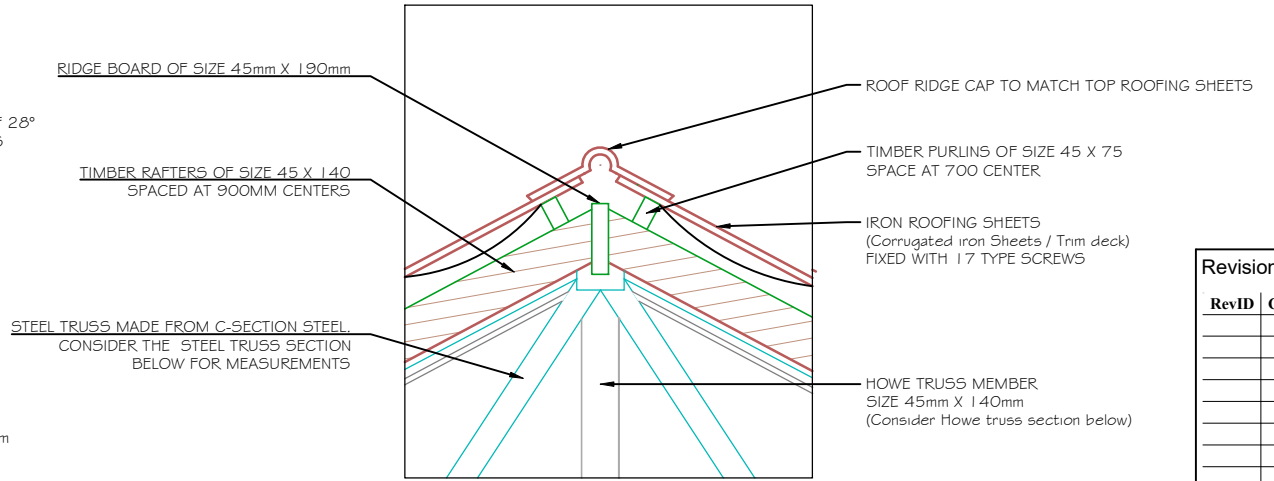


D - 02

Scale : NTS

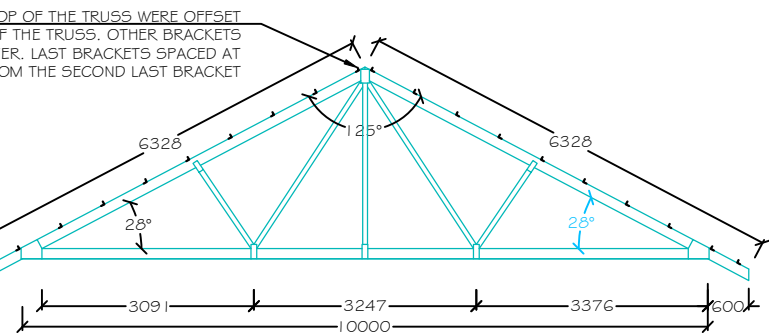

Steel Truss Section

Scale : NTS

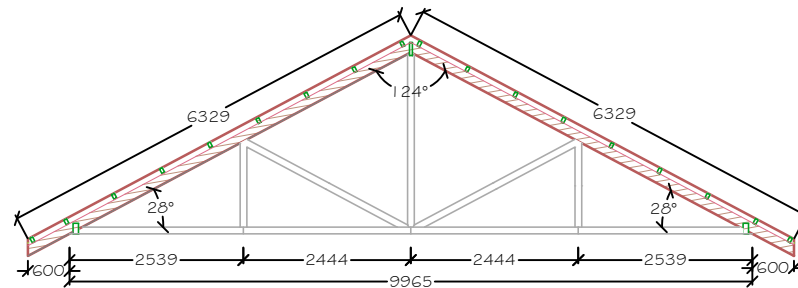

Timber Truss Section (Howe)

Scale : NTS

Revision History

RevID	ChID	Change

Company Title



Fletche

St
Telep

Project Title

**Chocola
Re
E**

Drawing Name

Section Det

Drawing Status

ISSUE FOR

Modified by
E.A

Checked by
T.C